

FIVE UNIT CONDO BUILDING
AUTOBAHN COUNTRY CLUB
3795 CENTERPOINT WAY, JOLIET,
ILLINOIS 60439

DATE: _____

EXP. DATE: _____


REVISIONS	
REV #	DATE

DATE: 12-05-18

DRAWN BY: MES


PREVIOUS NO. _____

PROJECT NO. 17050

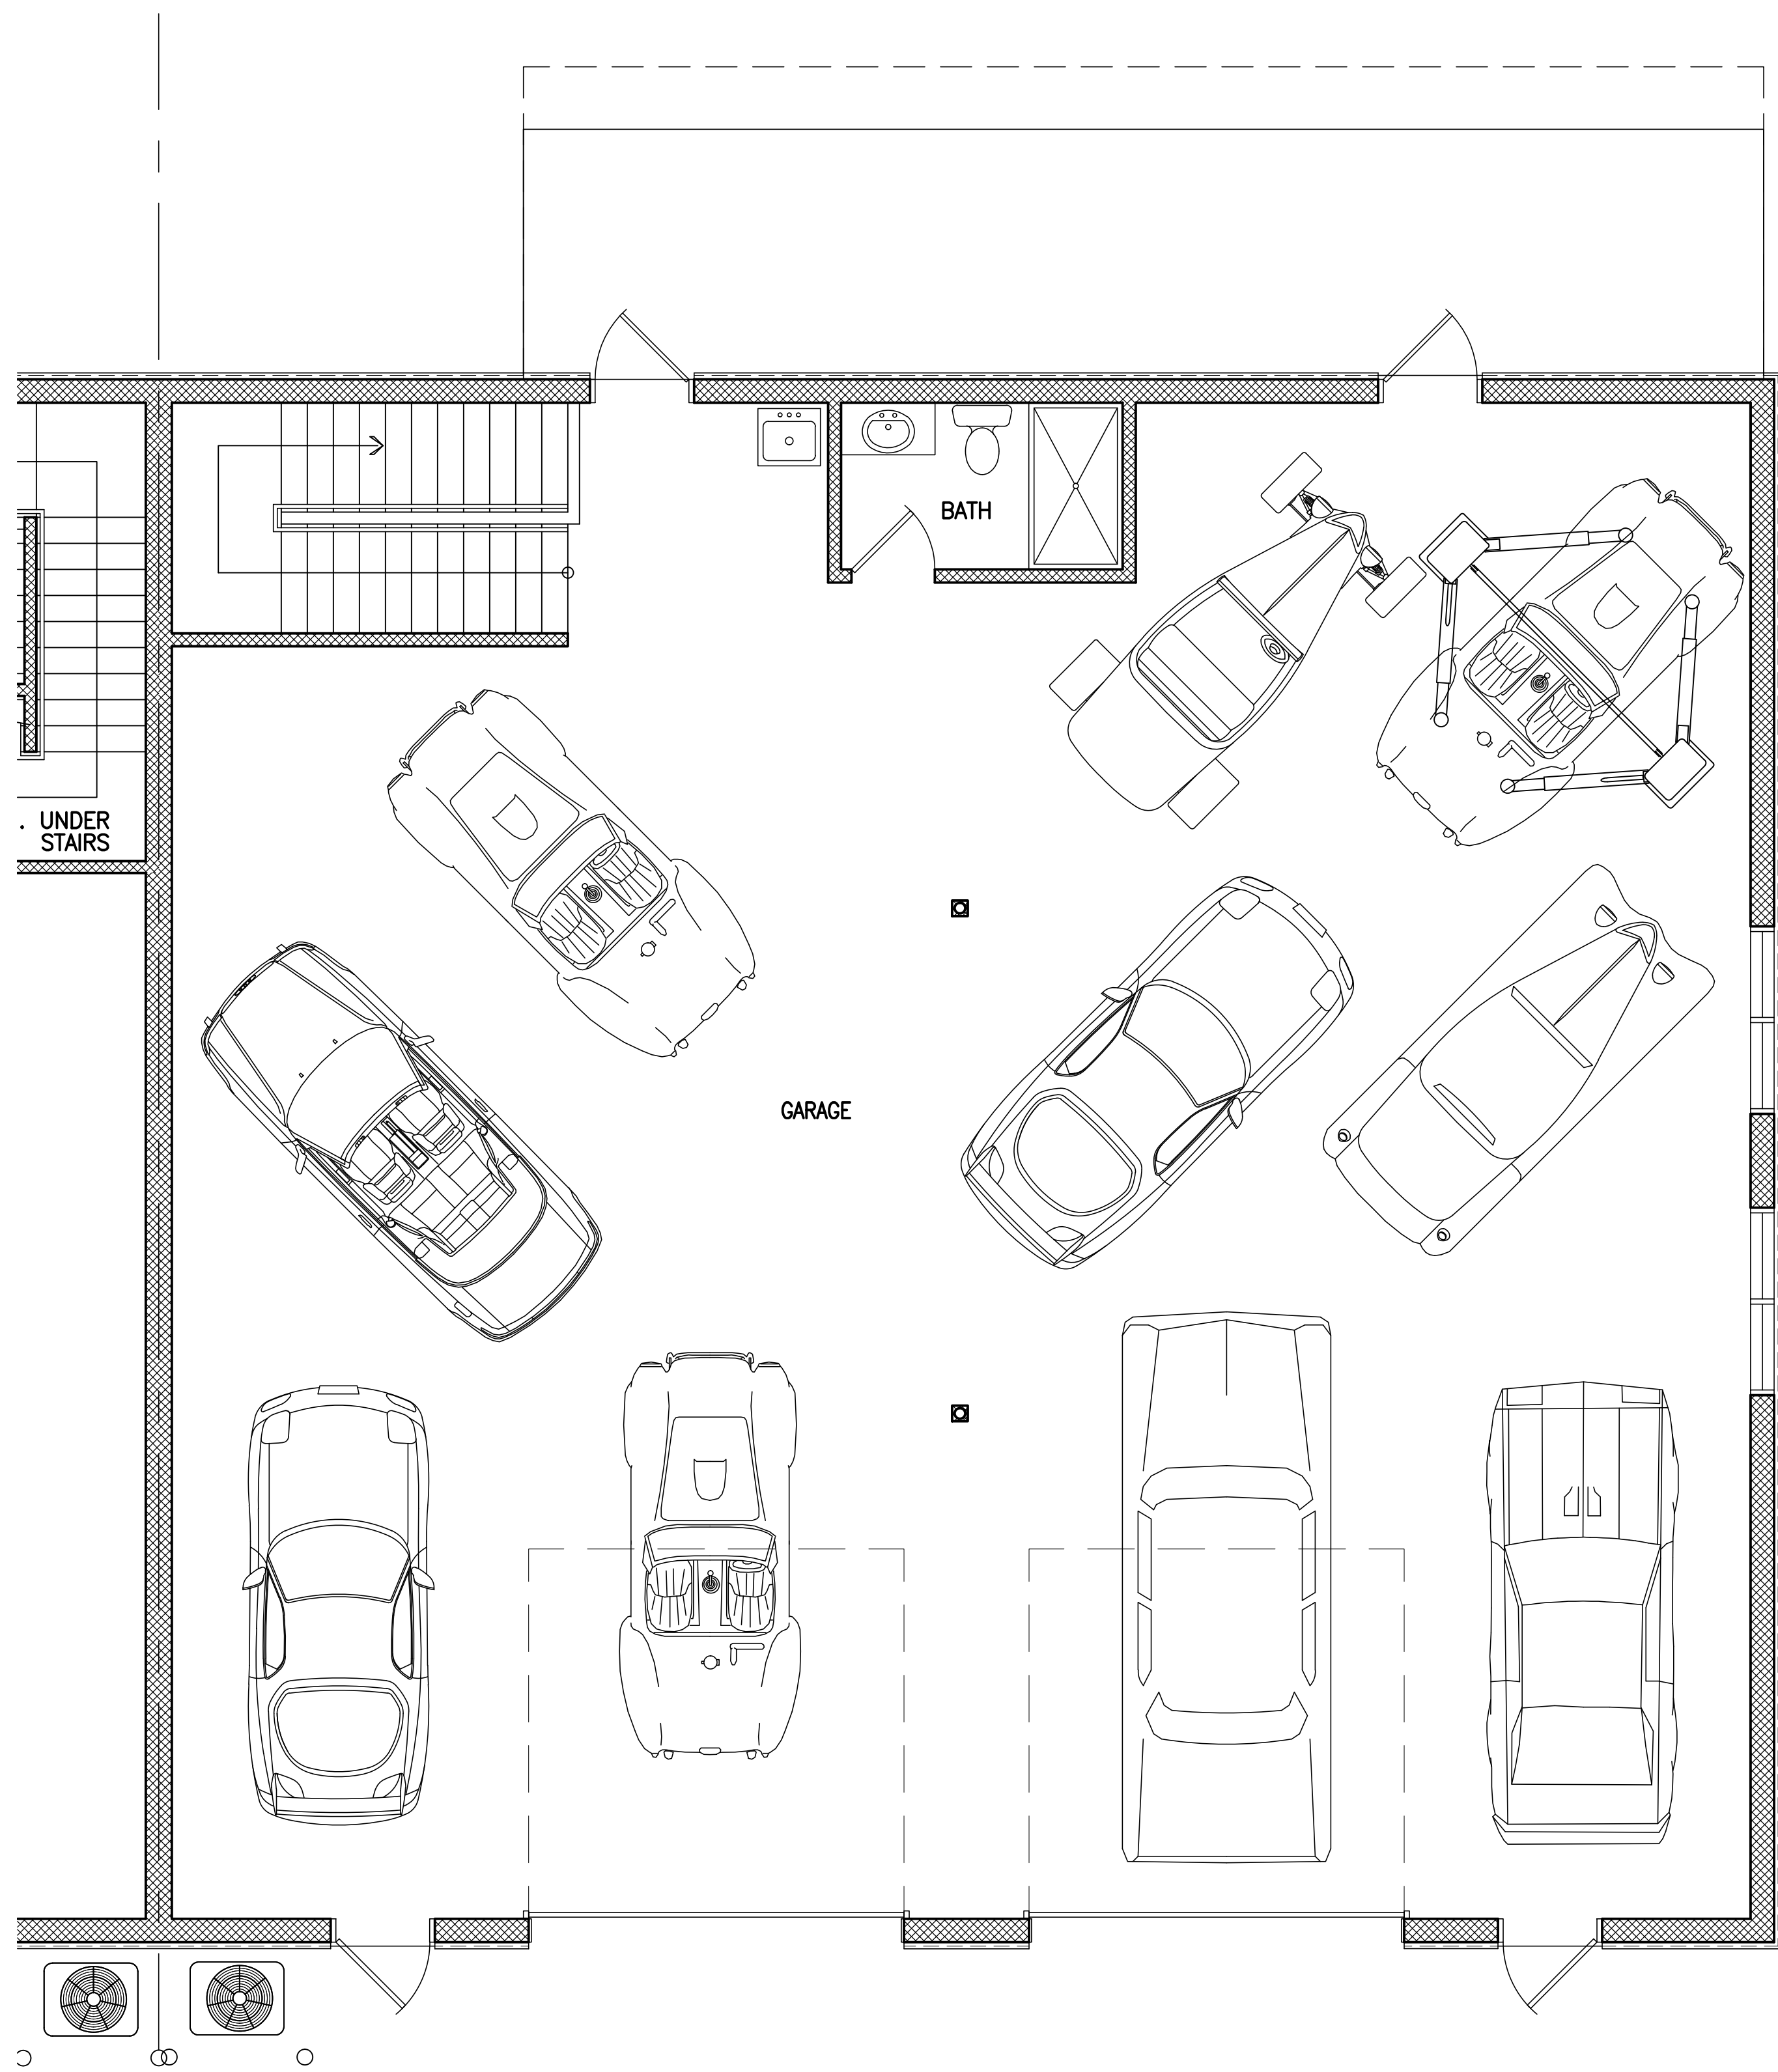

UNIT A & B
2,583 SQ. FT.

FIRST FLOOR PLAN SUITES - 'A' & 'B' 1/4" = 1'-0"

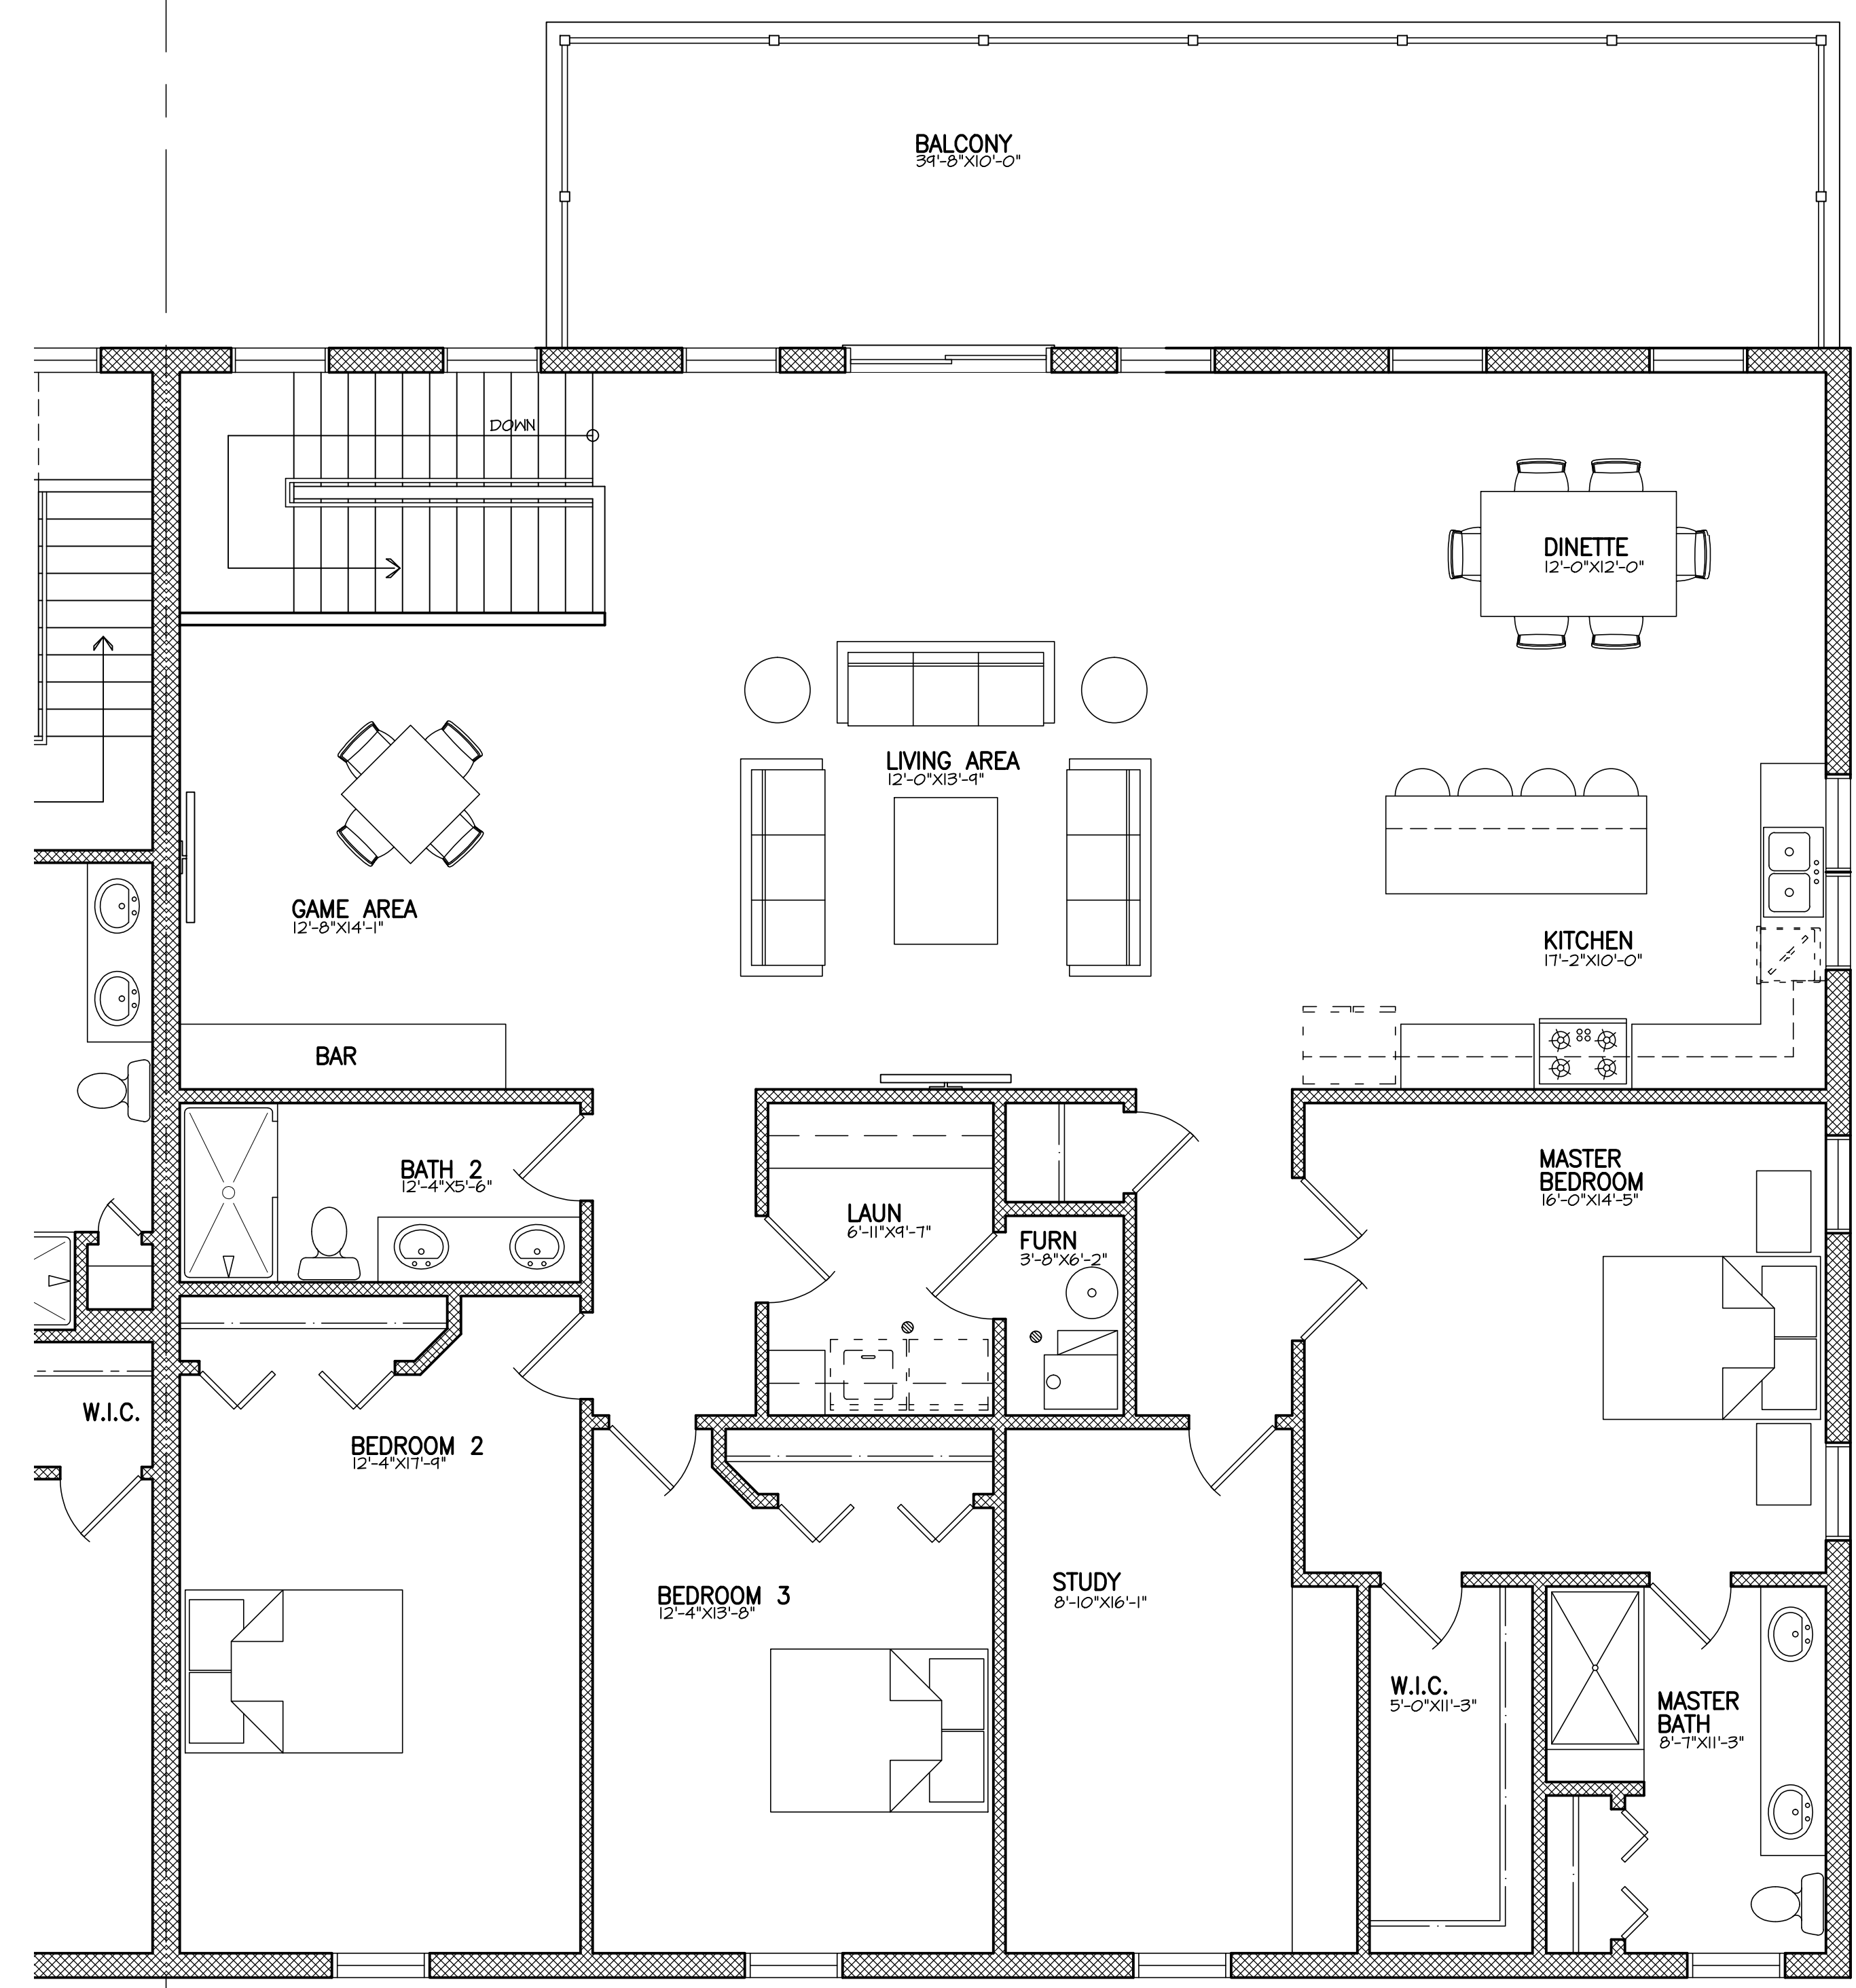

UNIT A & B
2,583 SQ. FT.

SECOND FLOOR PLAN SUITES - 'A' & 'B' 1/4" = 1'-0"

FIVE UNIT CONDO BUILDING
AUTOBAHN COUNTRY CLUB
3795 CENTERPOINT WAY, JOLIET,
ILLINOIS 60439

DATE: _____

EXP. DATE: _____


REVISIONS	
REV #	DATE: REV. PER:

DATE: 12-05-18

DRAWN BY: MES


PREVIOUS NO. _____

PROJECT NO. 17050

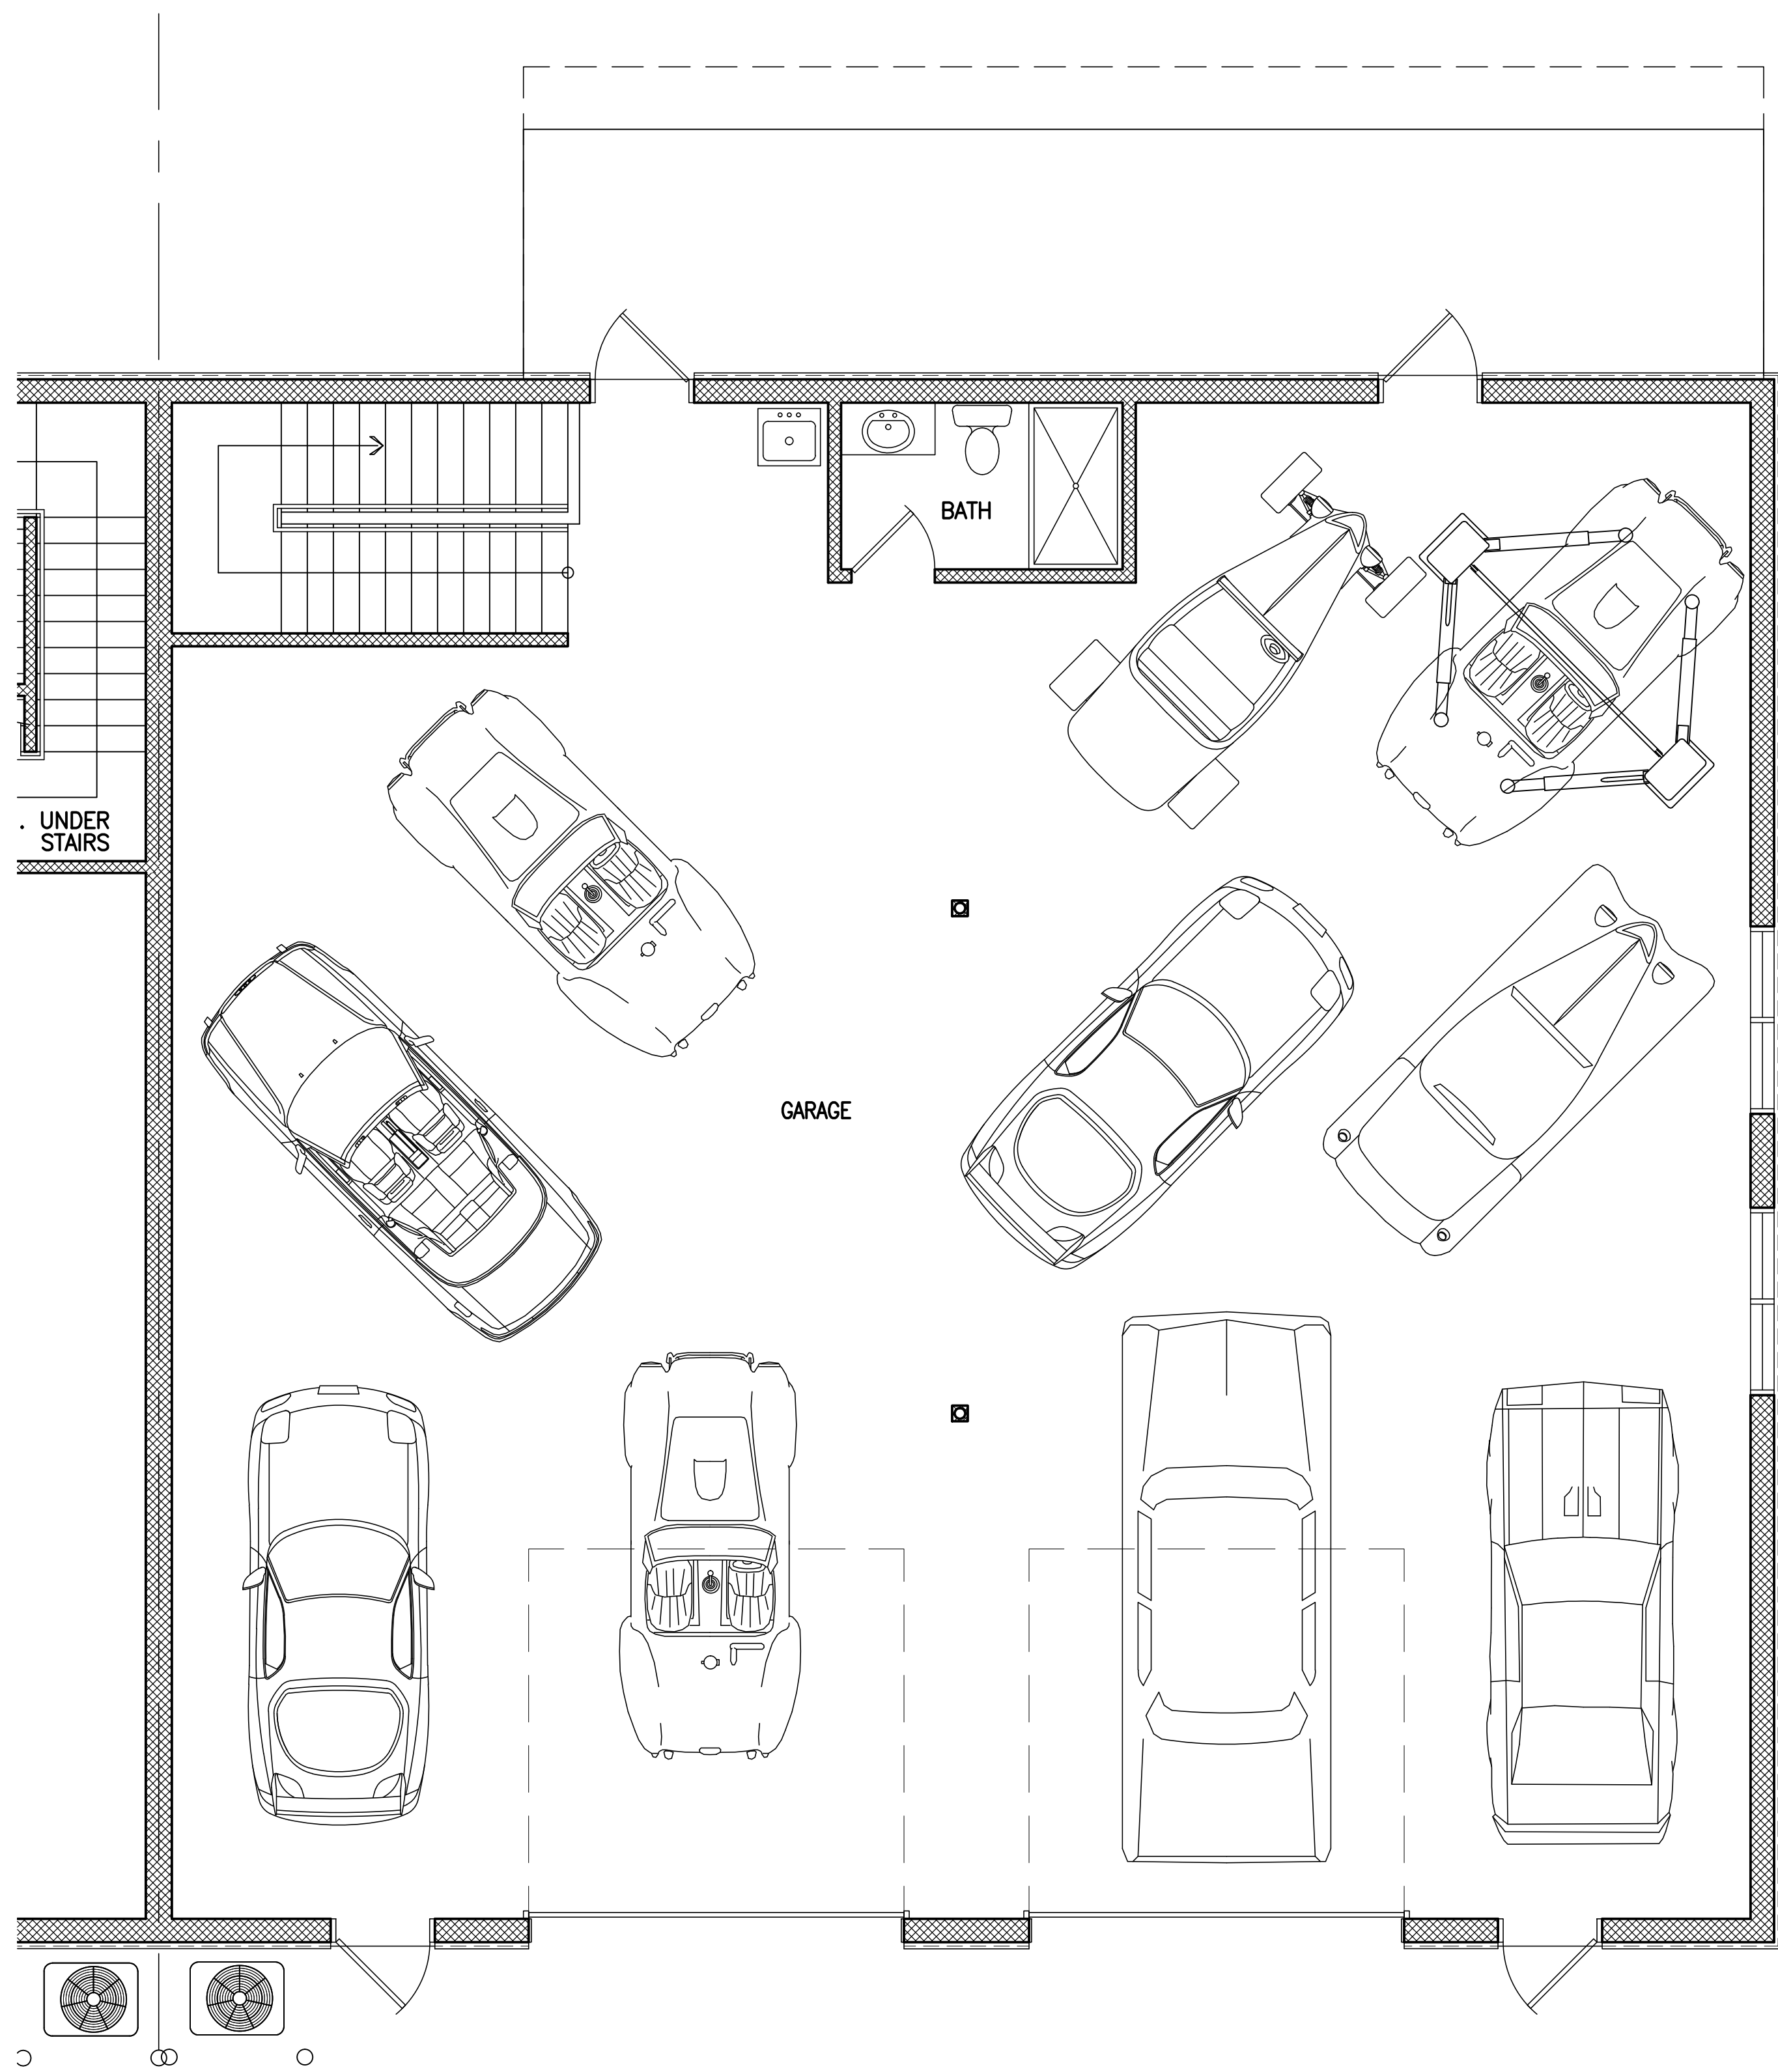

UNIT A & B
2,583 SQ. FT.

FIRST FLOOR PLAN SUITES - 'A' & 'B' 1/4" = 1'-0"

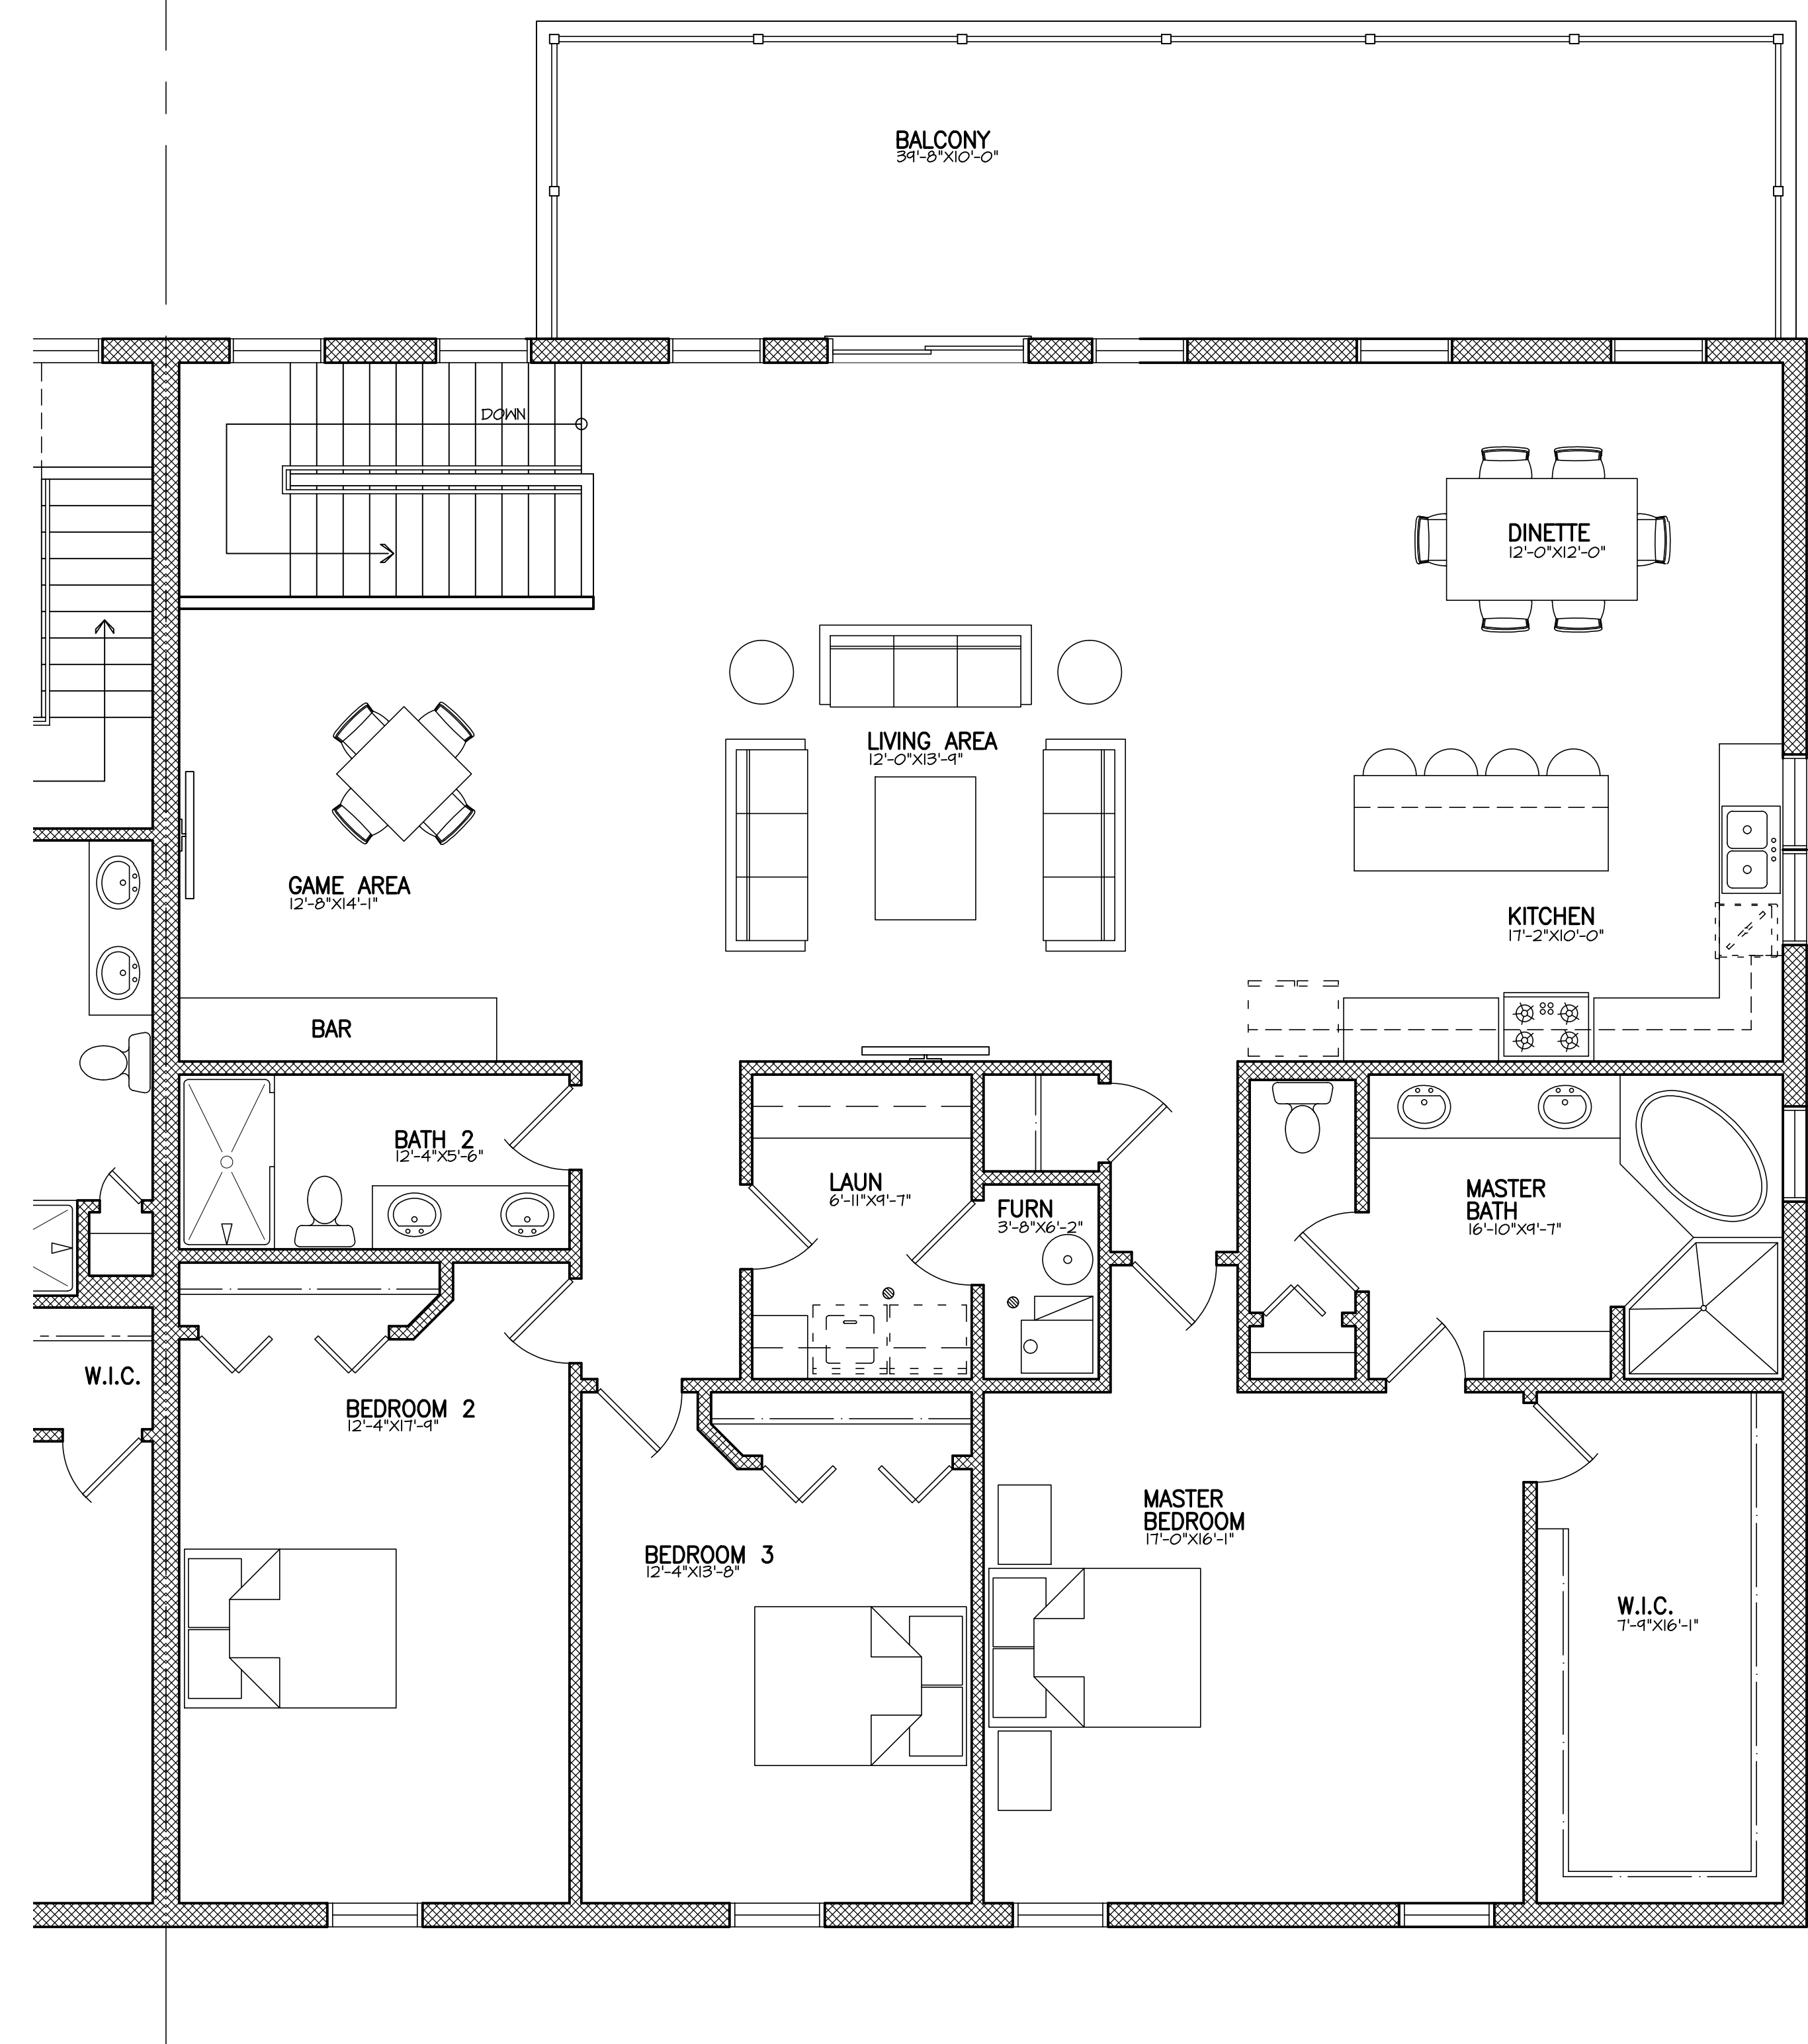

OPTION
UNIT A & B
2,583 SQ. FT.

SECOND FLOOR PLAN SUITES - 'A' & 'B' 1/4" = 1'-0"

DATE:

EXP. DATE:

REVISIONS

REV # DATE: REV. PER:

REV #	DATE:	REV. PER:

DATE:
12-05-18


DRAWN BY: MES

PREVIOUS NO.

PROJECT NO.
17050

SHEET NUMBER


A-6

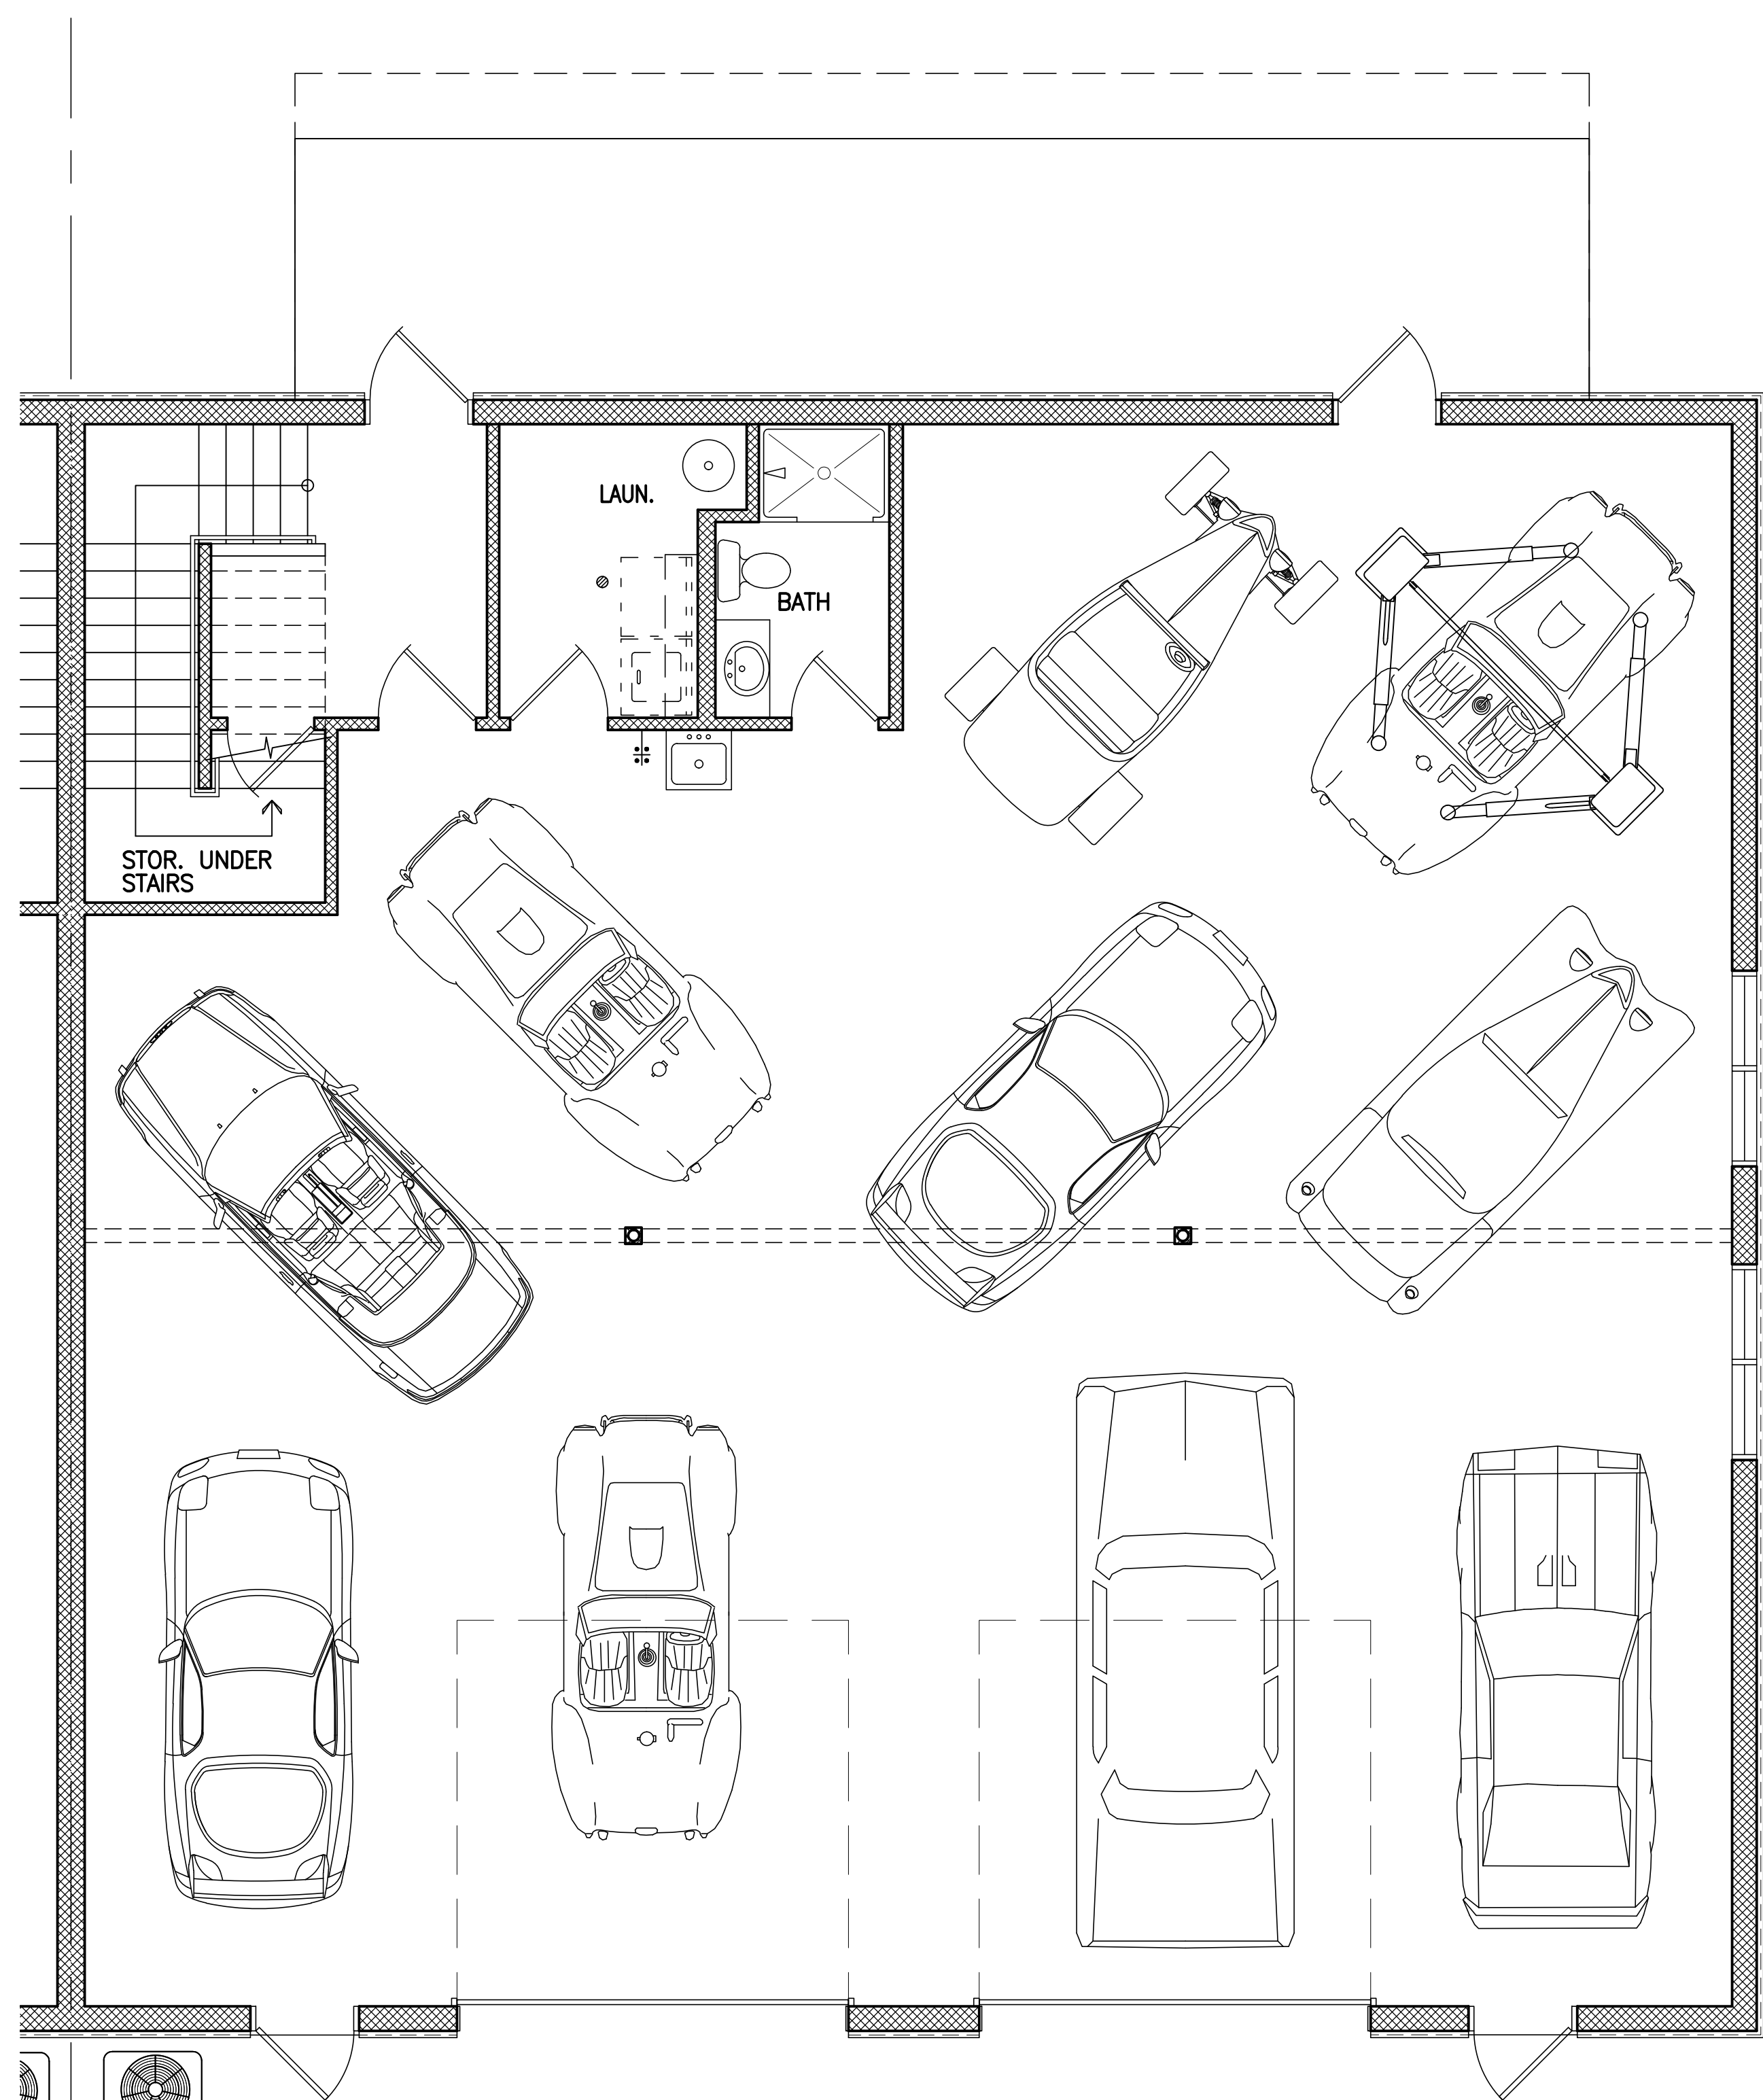

UNIT A & B
2,583 SQ. FT.

OPTIONAL
FIRST FLOOR PLAN SUITES - 'A' & 'B'

1/4" = 1'-0"

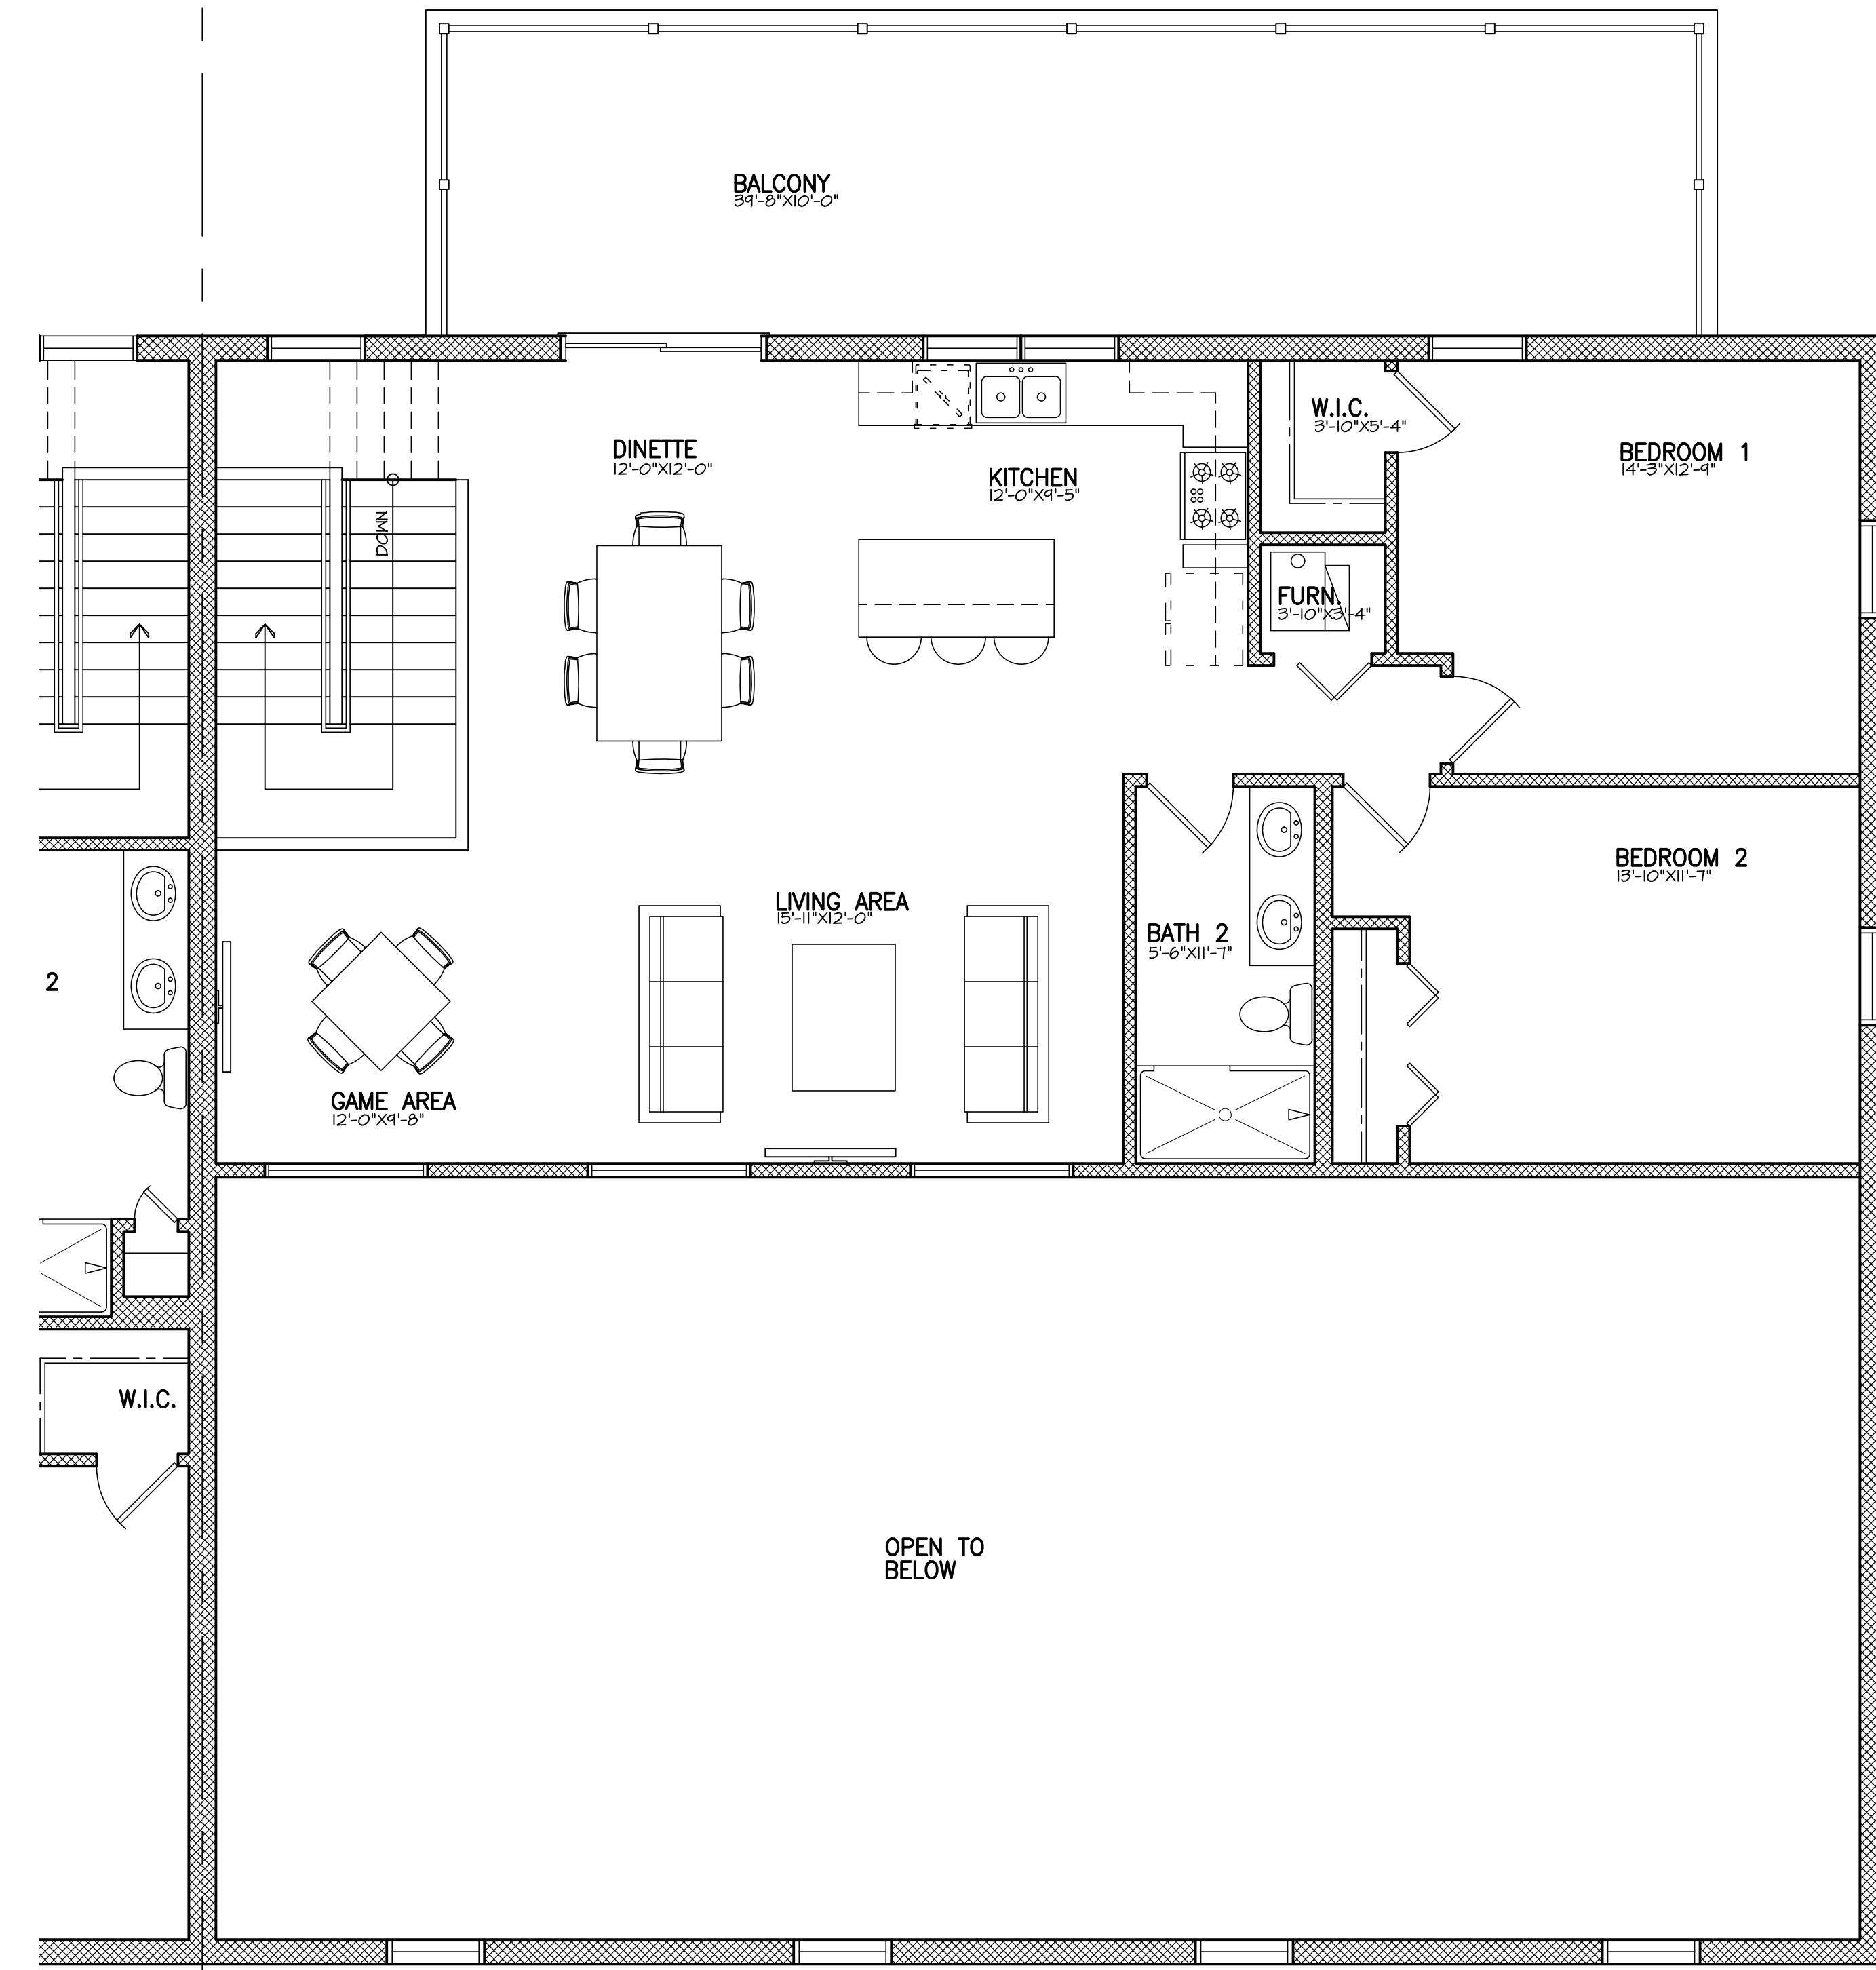

UNIT A & B
1,334 SQ. FT.

OPTIONAL
SECOND FLOOR PLAN SUITES - 'A' & 'B'

1/4" = 1'-0"